


Plants who are using the pipelines to Evos are responsible for the maintenance and inspection of the pipelines. Responsibility area above the pipelines is Aromatics 1

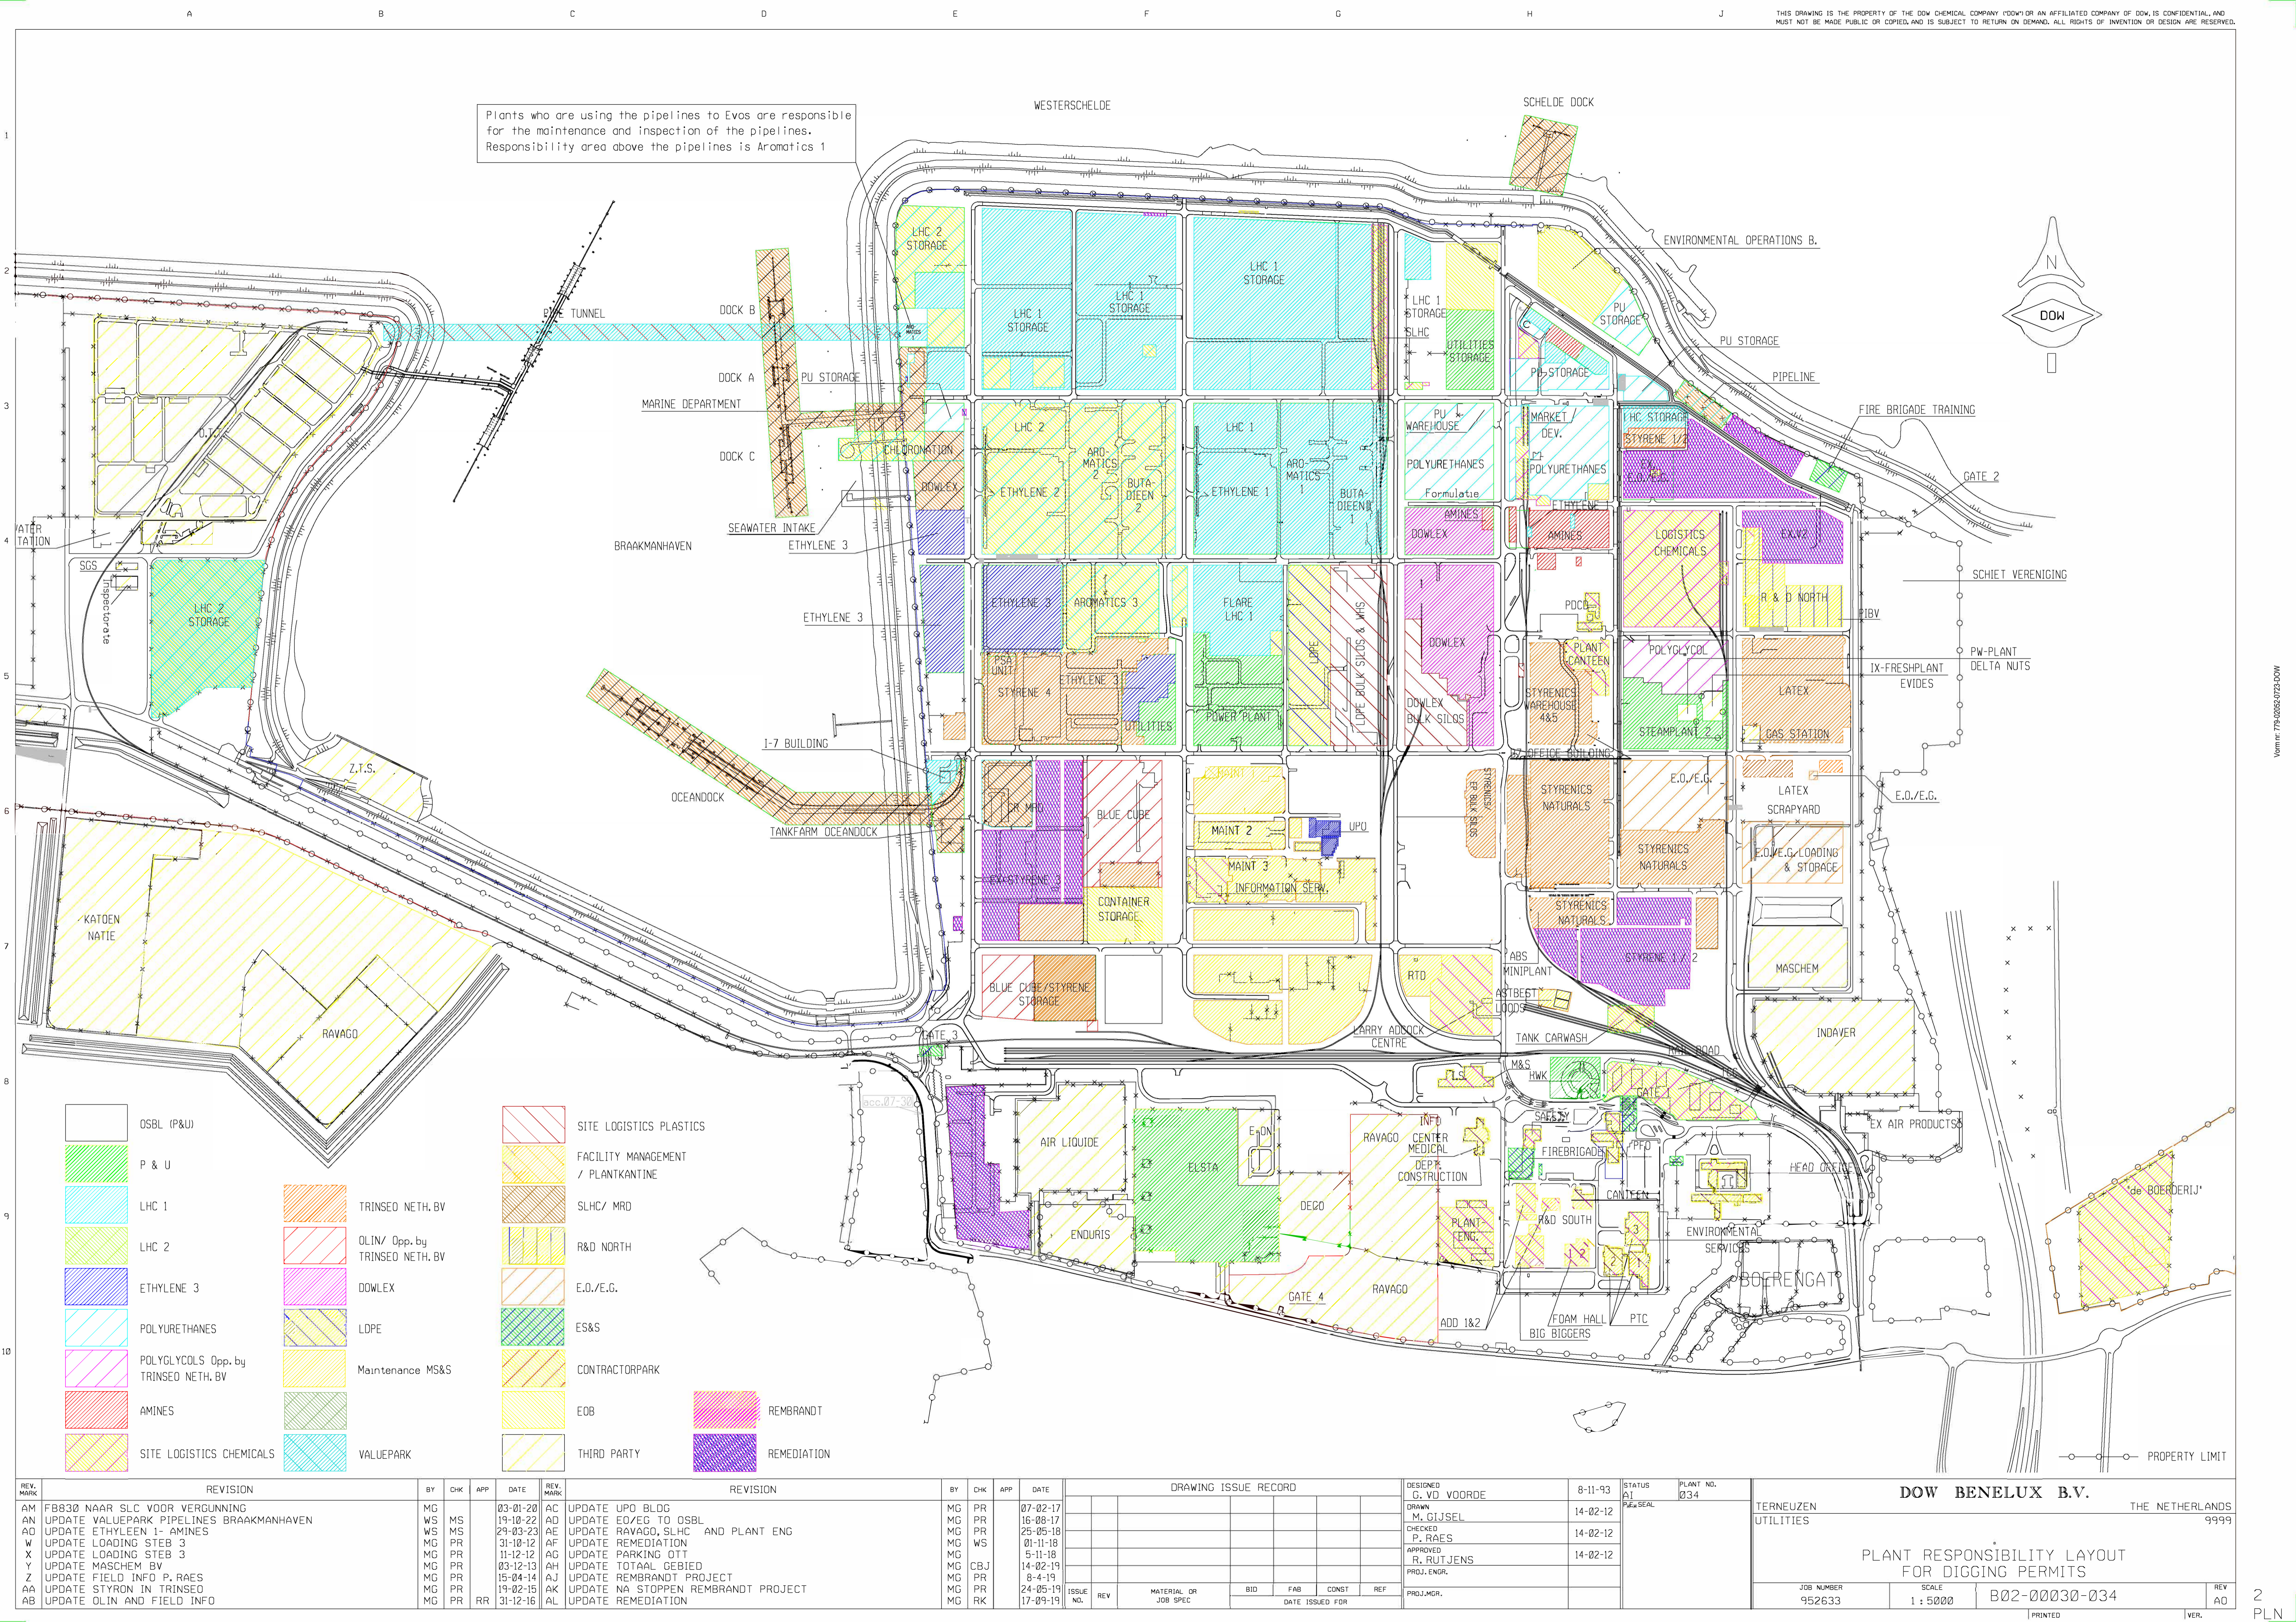

- |  |                                     |  |                                    |
|--|-------------------------------------|--|------------------------------------|
|  | OSBL (P&U)                          |  | SITE LOGISTICS PLASTICS            |
|  | P & U                               |  | FACILITY MANAGEMENT / PLANTKANTINE |
|  | LHC 1                               |  | SLHC/ MRD                          |
|  | LHC 2                               |  | R&D NORTH                          |
|  | ETHYLENE 3                          |  | E.O./E.G.                          |
|  | POLYURETHANES                       |  | ES&S                               |
|  | POLYGLYCOLS Opp. by TRINSEO NETH.BV |  | CONTRACTORPARK                     |
|  | AMINES                              |  | EOB                                |
|  | SITE LOGISTICS CHEMICALS            |  | REMBRANDT                          |
|  | VALUEPARK                           |  | REMEDATION                         |
|  | TRINSEO NETH.BV                     |  |                                    |
|  | OLIN/ Opp. by TRINSEO NETH.BV       |  |                                    |
|  | DOWLEX                              |  |                                    |
|  | LDPE                                |  |                                    |
|  | Maintenance MS&S                    |  |                                    |
|  | THIRD PARTY                         |  |                                    |

| REV. MARK | REVISION                                 | BY | CHK | APP | DATE     | REV. MARK | REVISION                            | BY | CHK | APP | DATE     | DRAWING ISSUE RECORD |  |  |              | DESIGNED | 8-11-93 | STATUS | PLANT NO.           | DOW BENELUX B.V. |  |
|-----------|--|----|-----|-----|----------|-----------|-------------------------------------|----|-----|-----|----------|----------------------|--|--|--------------|----------|---------|--------|---------------------|------------------|--|
| AM        | FB830 NAAR SLC VOOR VERGUNNING           | MG |     |     | 03-01-20 | AC        | UPDATE UPO BLDG                     | MG | PR  |     | 07-02-17 |                      |  |  | G. VD VOORDE |          | AI      | 034    | TERNEUZEN UTILITIES |                  |  |
| AN        | UPDATE VALUEPARK PIPELINES BRAAKMANHAVEN | WS | MS  |     | 19-10-22 | AD        | UPDATE EO/EG TO OSBL                | MG | PR  |     | 16-08-17 |                      |  |  | M. GIJSEL    |          | PL      |        | THE NETHERLANDS     |                  |  |
| AO        | UPDATE ETHYLEEN 1- AMINES                | WS | MS  |     | 29-03-23 | AE        | UPDATE RAVAGO, SLHC AND PLANT ENG   | MG | PR  |     | 25-05-18 |                      |  |  | CHECKED      |          | SEAL    |        | 9999                |                  |  |
| W         | UPDATE LOADING STEB 3                    | MG | PR  |     | 31-10-12 | AF        | UPDATE REMEDIATION                  | MG | WS  |     | 01-11-18 |                      |  |  | P. RAES      |          |         |        |                     |                  |  |
| X         | UPDATE LOADING STEB 3                    | MG | PR  |     | 11-12-12 | AG        | UPDATE PARKING OTT                  | MG |     |     | 5-11-18  |                      |  |  | APPROVED     |          |         |        |                     |                  |  |
| Y         | UPDATE MASCHEM BV                        | MG | PR  |     | 03-12-13 | AH        | UPDATE TOTAAL GEBIED                | MG | CBJ |     | 14-02-19 |                      |  |  | R. RUTJENS   |          |         |        |                     |                  |  |
| Z         | UPDATE FIELD INFO P. RAES                | MG | PR  |     | 15-04-14 | AJ        | UPDATE REMBRANDT PROJECT            | MG | PR  |     | 8-4-19   |                      |  |  | PROJ. ENGR.  |          |         |        |                     |                  |  |
| AA        | UPDATE STYRON IN TRINSEO                 | MG | PR  |     | 19-02-15 | AK        | UPDATE NA STOPPEN REMBRANDT PROJECT | MG | PR  |     | 24-05-19 |                      |  |  |              |          |         |        |                     |                  |  |
| AB        | UPDATE OLIN AND FIELD INFO               | MG | PR  | RR  | 31-12-16 | AL        | UPDATE REMEDIATION                  | MG | RK  |     | 17-09-19 |                      |  |  |              |          |         |        |                     |                  |  |